

Schedule of Accommodation Overview	
Type	Total Area
Circulation	237 m ²
Communal	140 m ²
Lower 1 Bed Apartment	196 m ²
Plant	11 m ²
Private	91 m ²
Upper 1 Bed Apartment	253 m ²
Grand total	929 m ²

Schedule of Apartments			
Level	Type	Area	No.
00 Ground Floor	Lower 1 Bed Apartment	49 m ²	4
01 First Floor	Upper 1 Bed Apartment	63 m ²	4
01 First Floor	Upper 1 Bed Apartment	63 m ²	4
01 First Floor	Upper 1 Bed Apartment	63 m ²	4
Grand total			8

Notes: This drawing is the copyright Paddock Johnson Partnership Limited and may not be used without their prior written consent. Written dimensions to be taken in preference to scaled dimensions. Due to the inaccuracies of scanning, scanned images should not be scaled.


REV.	DATE	DESCRIPTION	BY:
A	21.7.20	Additional Detail Shown	PO
B	4.8.20	Revised to client comments	PO
C	14.8.20	Roof Plan Added	PO
D	18.9.20	Planning Issue	PO
E	13.11.20	Upper Apartments Combined to make 4 large apartments	PO



00 Ground Floor
1:100



01 First Floor
1:100

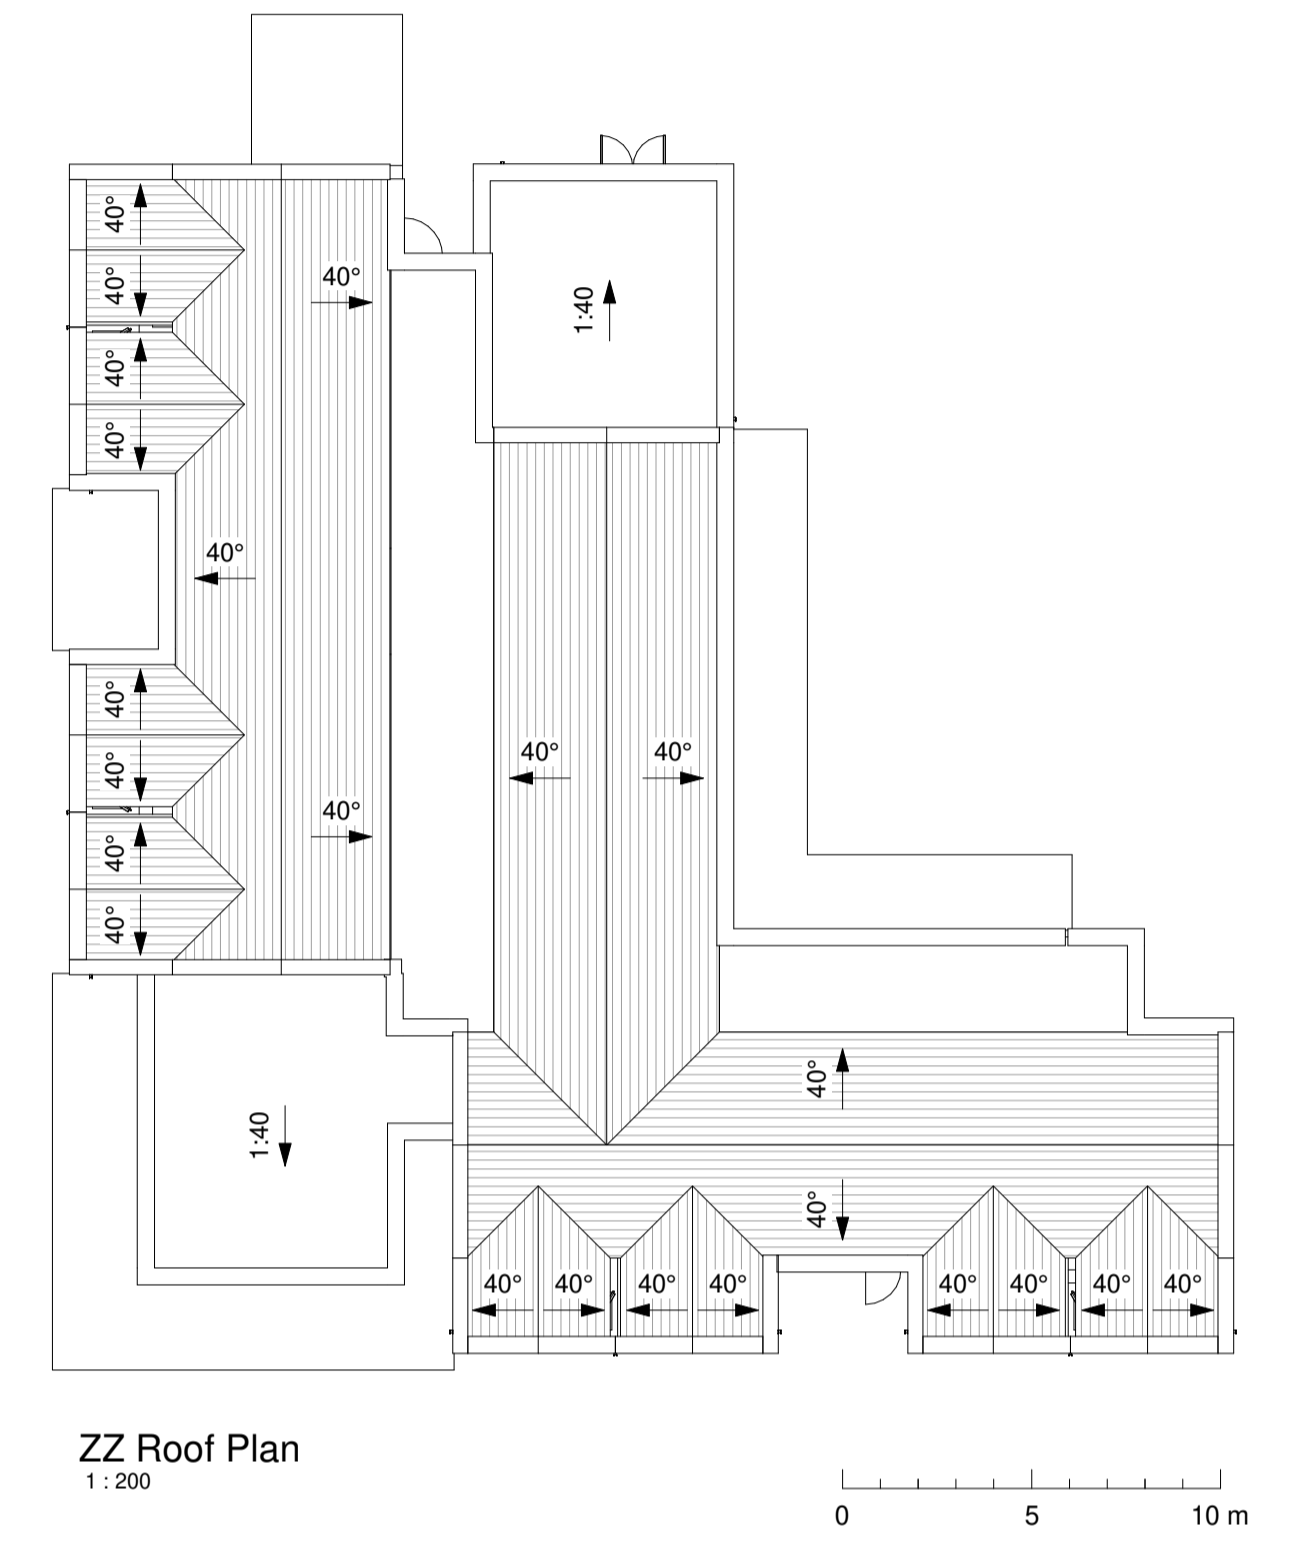

CLIENT: Riverside

PROJECT: New Residential Development Sandbrook Road, Ainsdale, PR8 3RG

DRAWING NUMBER: **20002-120-E**

DRAWING TITLE: Respite Proposed Plans

STATUS: **PLANNING**

SCALE: As indicated@A1 DATE: 10.7.20 BY: PO CHECKED: SH

PADDOCK JOHNSON

Studio 2, The Lyceum, Both Street, Port Sunlight, Merseyside, CH62 4UJ
0151 643 1234
admin@paddockjohnson.com
www.paddockjohnson.com
Paddock Johnson Partnership Limited. Registered in England and Wales. No. 06684275