

WARD MEMBERS' BRIEFING REPORT

Subject: Disabled Persons Parking Place - Links Avenue, Southport

Report of: Director of Built Environment

Wards Affected: CAMBRIDGE

Purpose: To brief Ward Members on the proposed introduction of a Traffic Regulation Orders, the effect of which will provide a disabled resident with a parking place directly outside their place of residency.

What will it cost and how will it be financed?

(A) **Revenue Costs** £800 – legal and administrative costs.

(B) **Capital Costs** Nil

Approval by Ward Members to progress:

Name: Cllr Tony Crabtree

Date: 17 May, 2013

Name: Cllr Pat Keith

Date: 21 May, 2013

Name: Cllr Sue McGuire

Date: 22 May, 2013

Contact Officer: Peter McCabe – Technician (Traffic Management & Road Safety)

Tel: 0151 934 4538

Email: peter.mccbe@sefton.gov.uk

Background Papers:

1.0 INTRODUCTION

- 1.1 A request has been received from the resident of 41 Links Avenue, Southport for a disabled person's parking place near to their place of residency.
- 1.2 Site observations and information supplied by the resident's general practitioner confirms that the usual level of parking leads to the applicant frequently being unable to secure a parking space within their mobility range and a reasonable distance of their home, leading to undue inconvenience and / or discomfort. It is proposed, therefore that a disabled parking place be provided.

2.0 PROPOSALS


- 2.1 It is proposed to introduce a disabled person's parking place including the provision of a numbered permit to the applicant outside :

Links Avenue - North-west Side

from a point 38 metres south west of the south west projected kerblines of Bellis Avenue to a point 44 metres south west of the south west projected kerblines of Bellis Avenue

- 2.2 In order to simplify Sefton's Traffic Regulation Orders, current Orders which exist on any of the roads affected by this proposal will be revoked, and new Orders made incorporating the new amendments. In this respect, the following Order will be revoked and replaced with a new Order:-

- Metropolitan Borough of Sefton (Links Avenue, Southport) (On-Street Parking Places, Prohibition and Restriction of Waiting) Order, 2012.

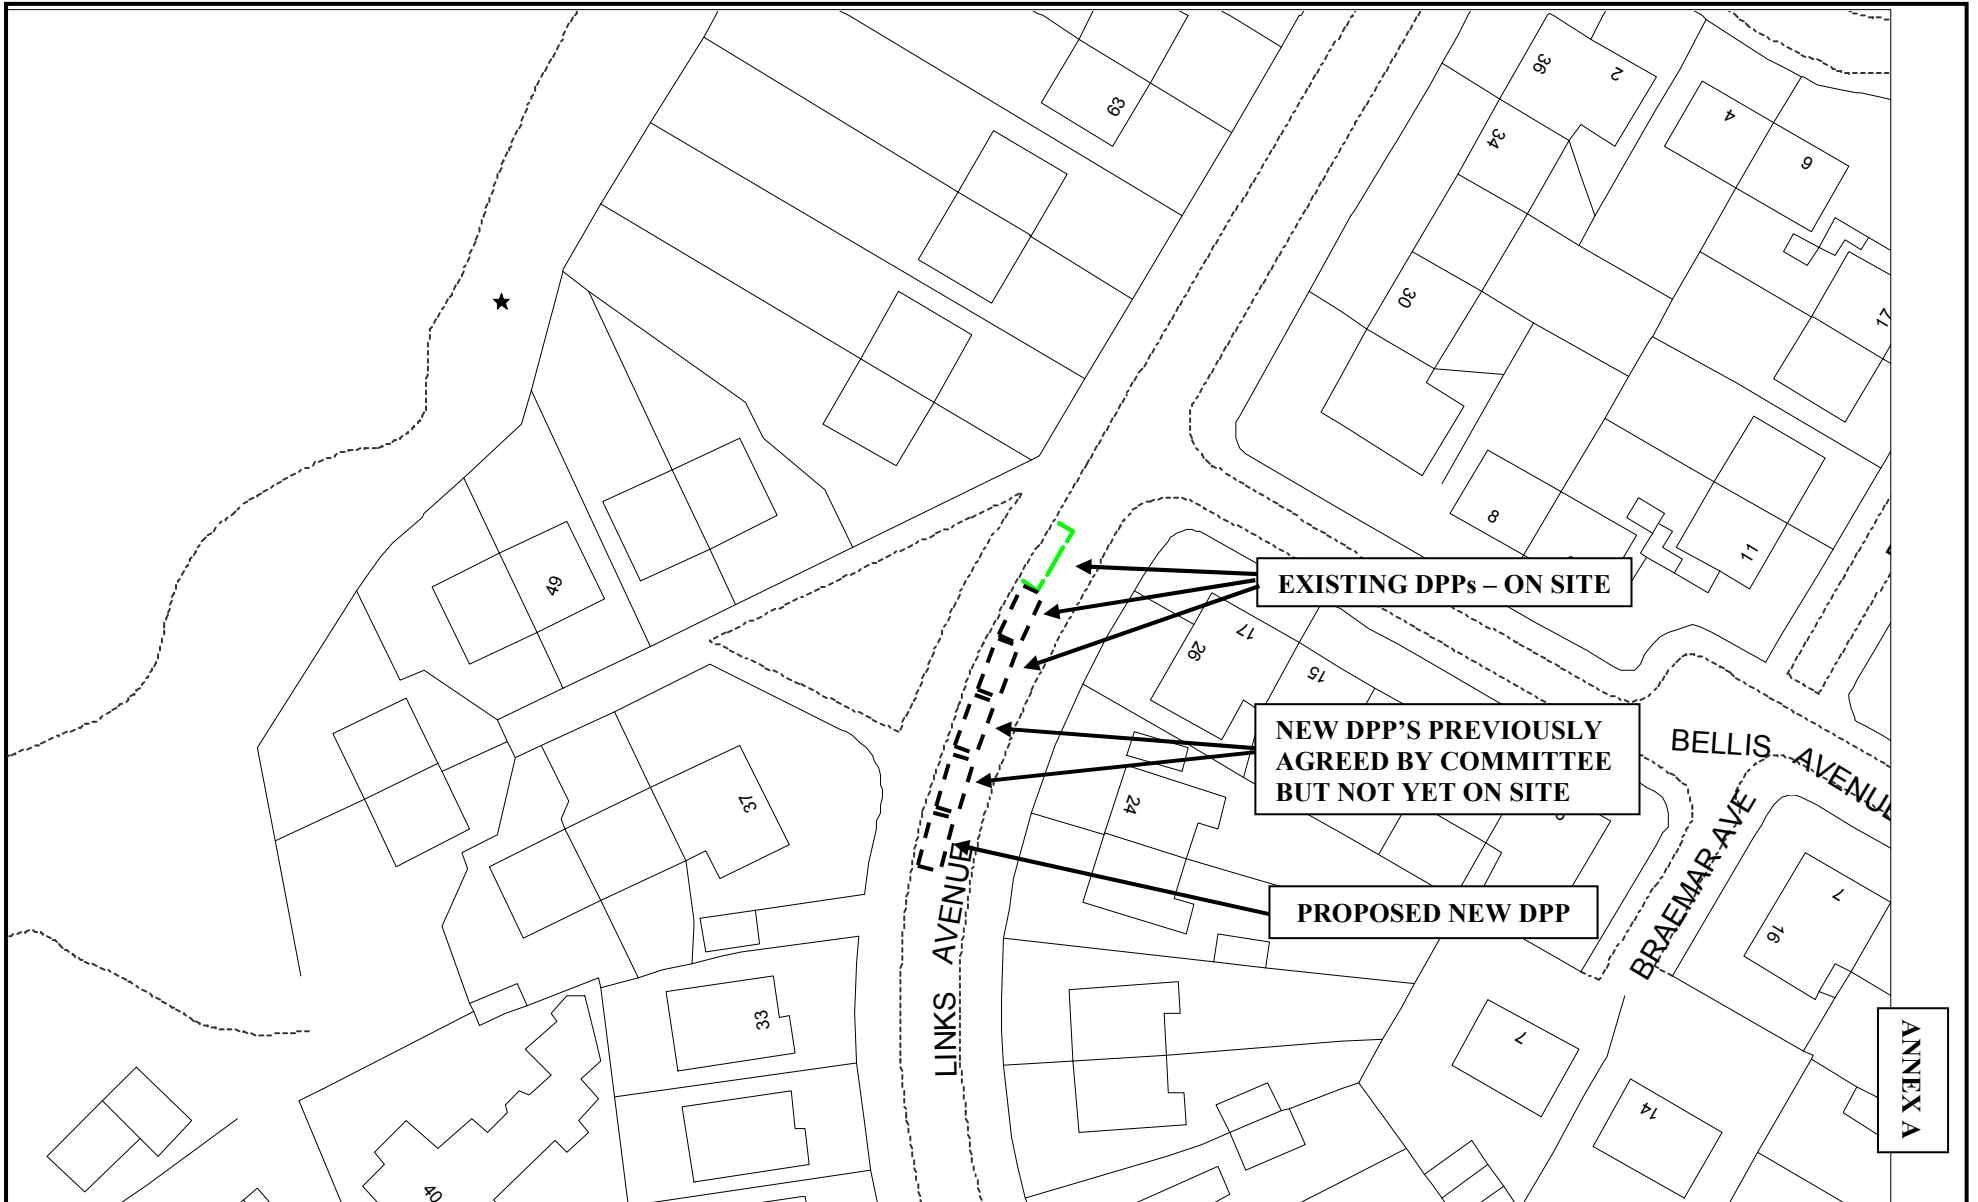

Alan Lunt, LL.B. (Hons.), M.Sc.

Director of Built Environment

**PROPOSED DISABLED PERSONS PARKING PLACE –
LINKS AVENUE, SOUTHPORT**

Drawn

Scale

Date

PMcC

NTS



ANNEX A