


**Location Plan : Beach Road\_Ruthven Road Litherland**

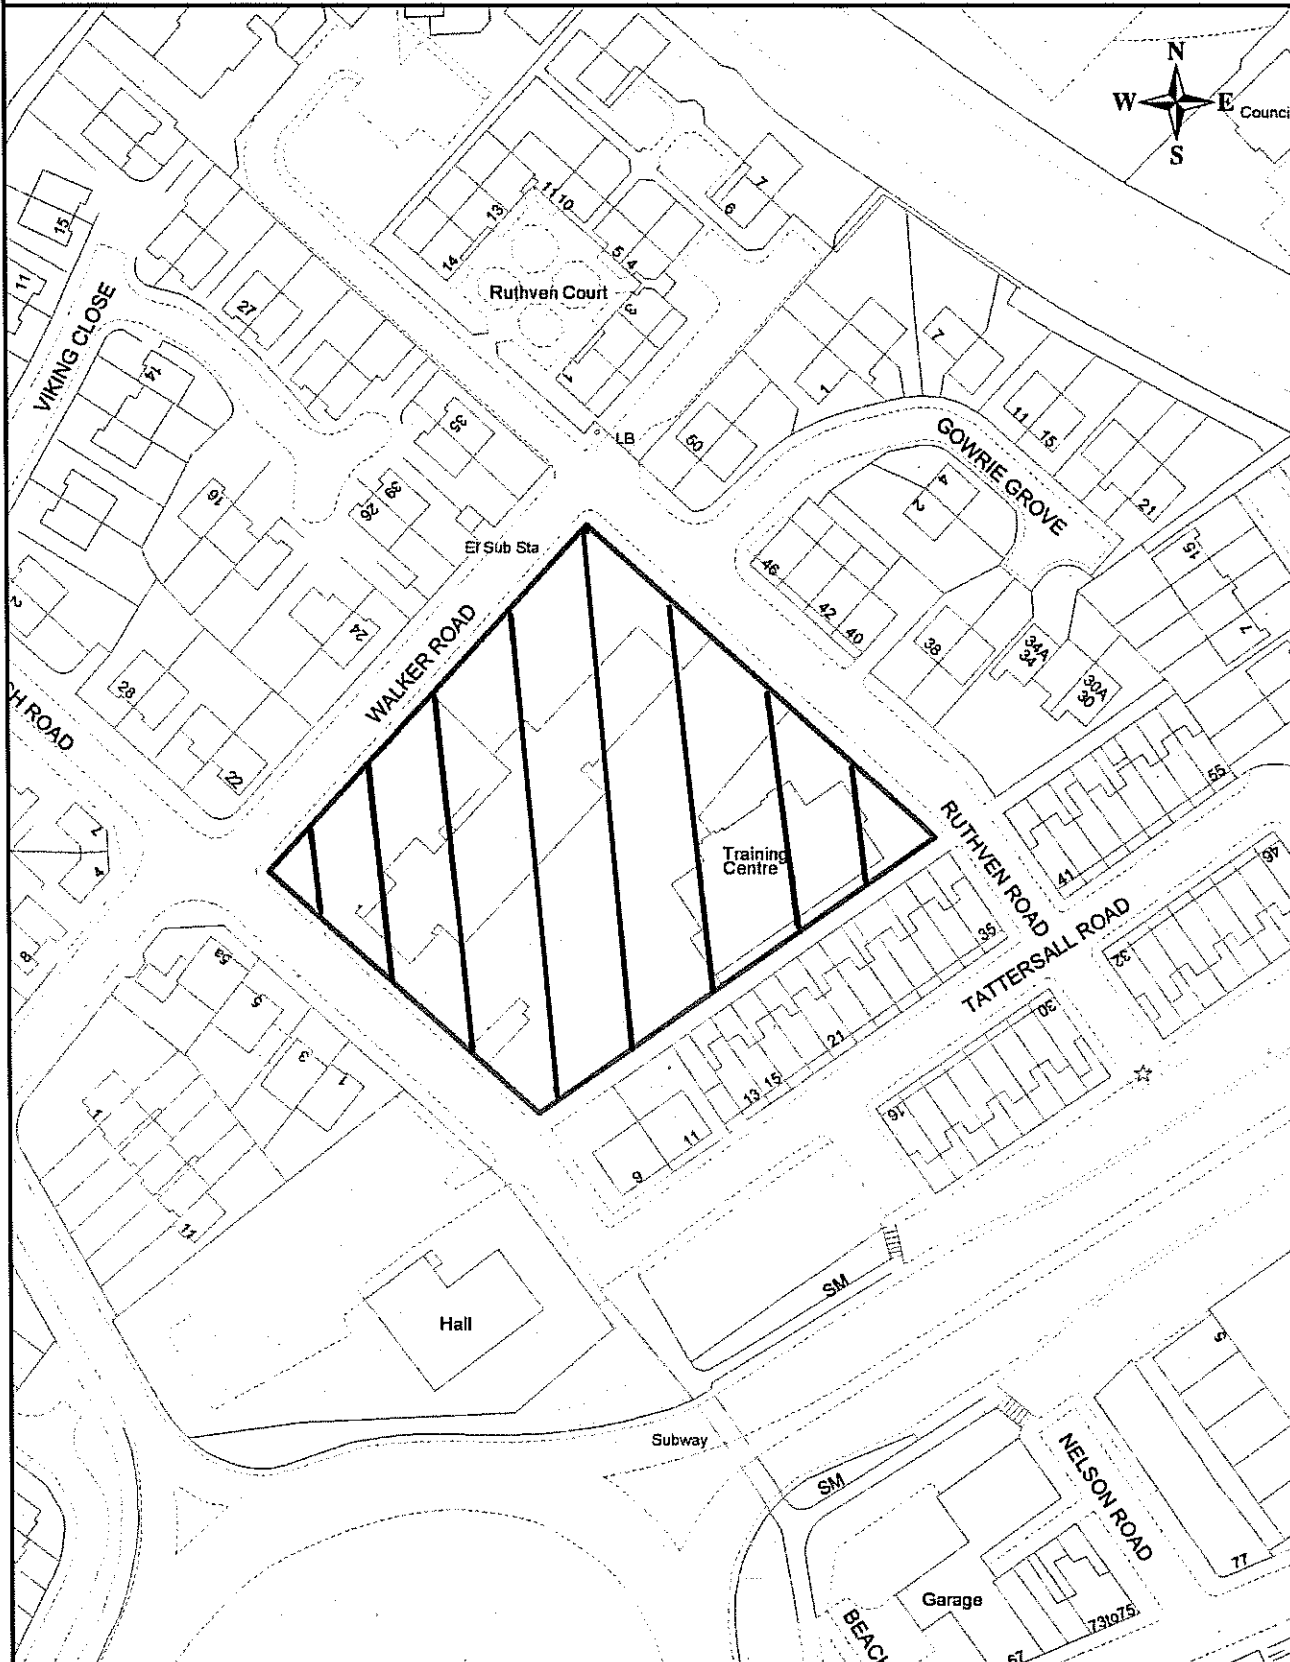

<b>Drawn by</b> GREEC	<b>Scale</b> 1:1250	<b>Date</b> 05/06/2015
--------------------------	------------------------	---------------------------

© Crown Copyright and database rights 2014 Ordnance Survey 100018192

Property & Facilities Management  
 3rd Floor Magdalen House  
 30 Trinity Road  
 Bootle L20 3NJ